


2

LEFT ELEVATION

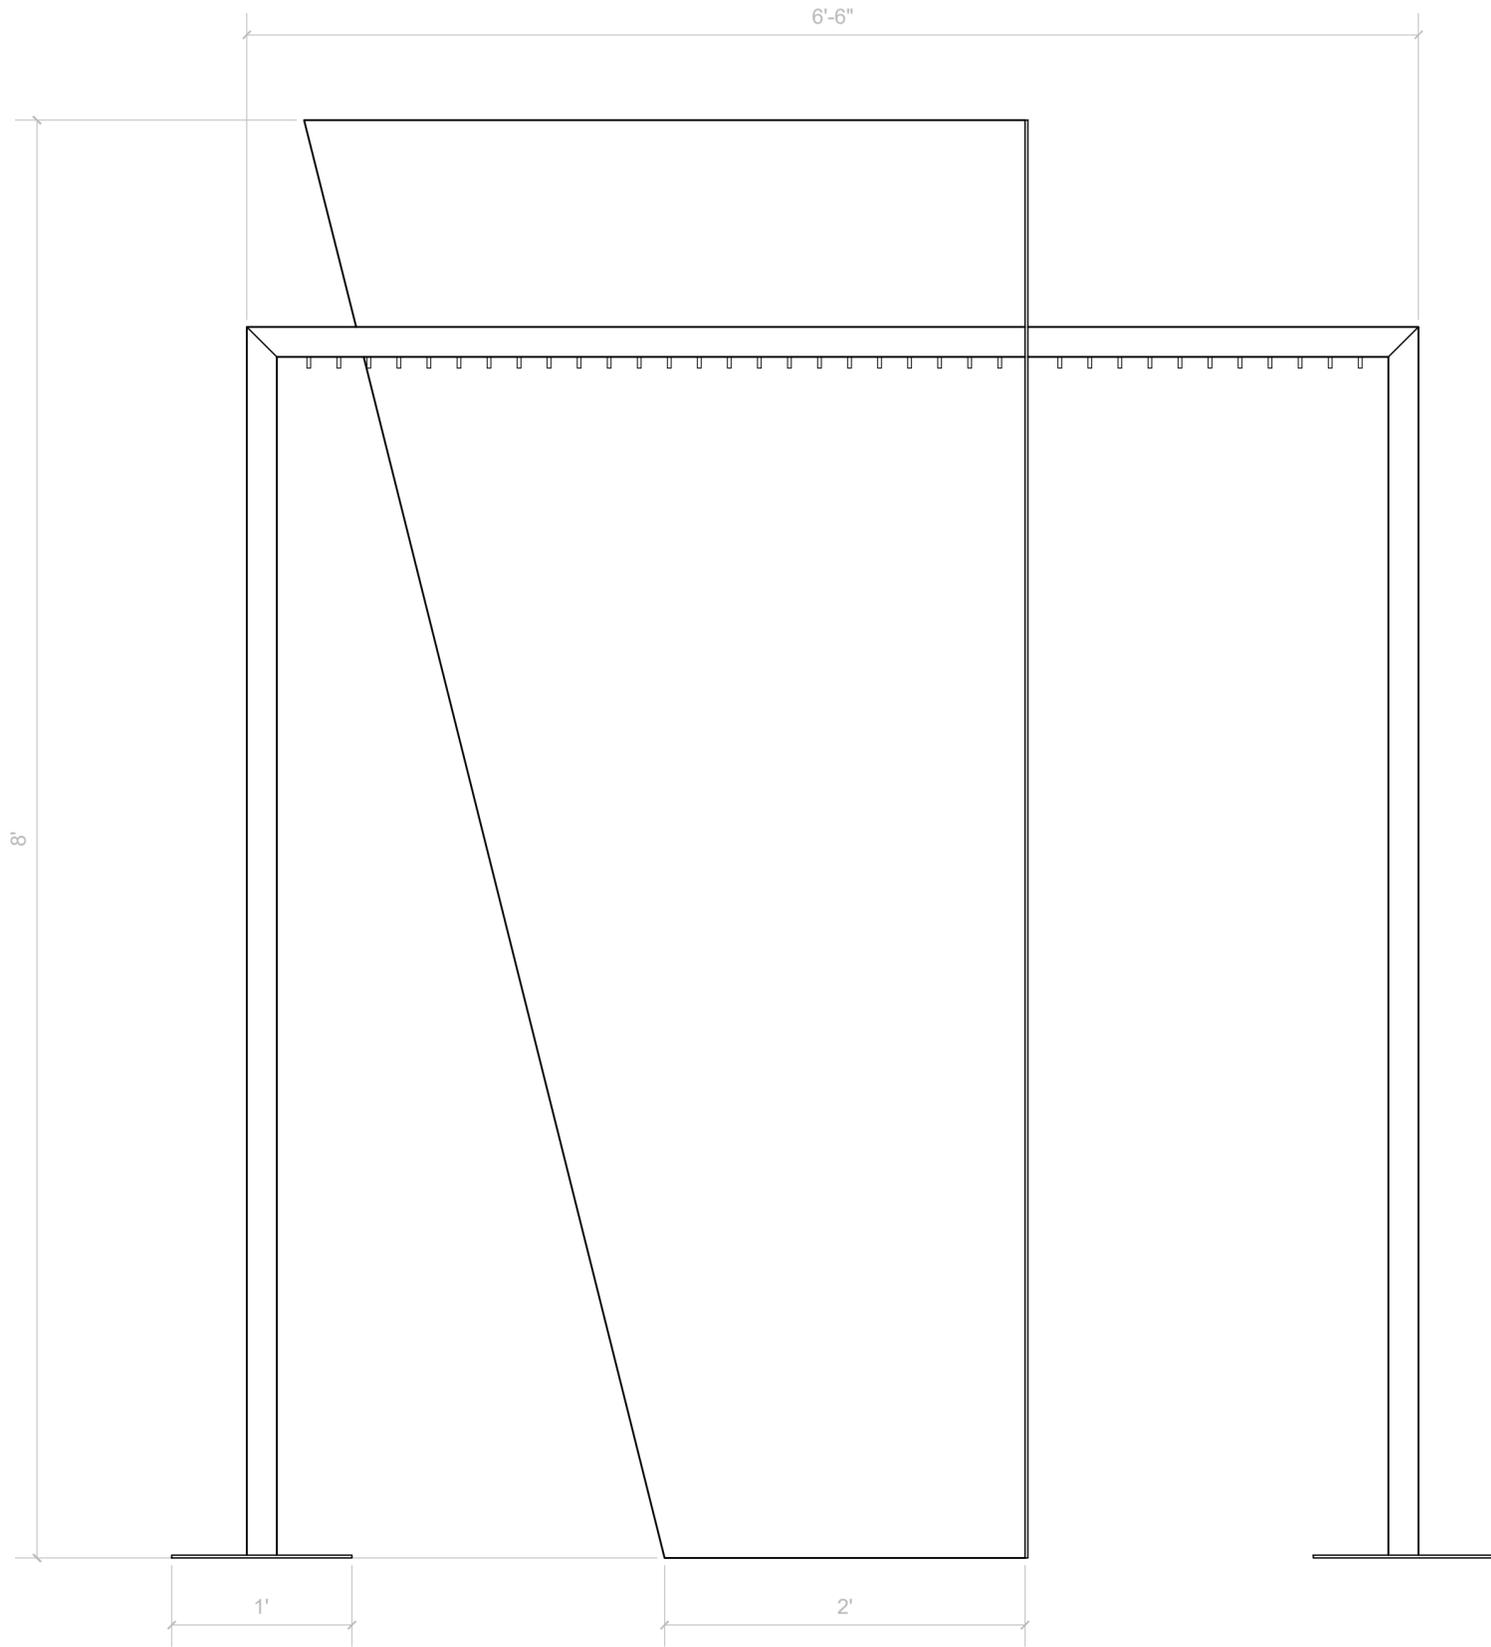

1

FRONT ELEVATION

All information contained in this document is property of Modfountain.com and may not be reproduced or communicated without permission in writing from Modfountain.com.

<b>Modfountain.com</b>		149 Via Monte D'Oro Redondo Beach, CA. 90277 206.334.5040 info@modfountain.com	
<b>TRAPEZOID SERIES B</b> DESIGN BY <b>RANDY BOLANDER</b>			
DATE April 25, 2018	DRAWN BY KEVIN FLORES	SCALE 1 1/2" = 1'-0"	SHEET NO. <b>3/3</b>